


SIGNED DRAWINGS MUST ACCOMPANY PURCHASE ORDER OR DIMENSIONS OF FITTINGS WILL NOT BE GUARANTEED

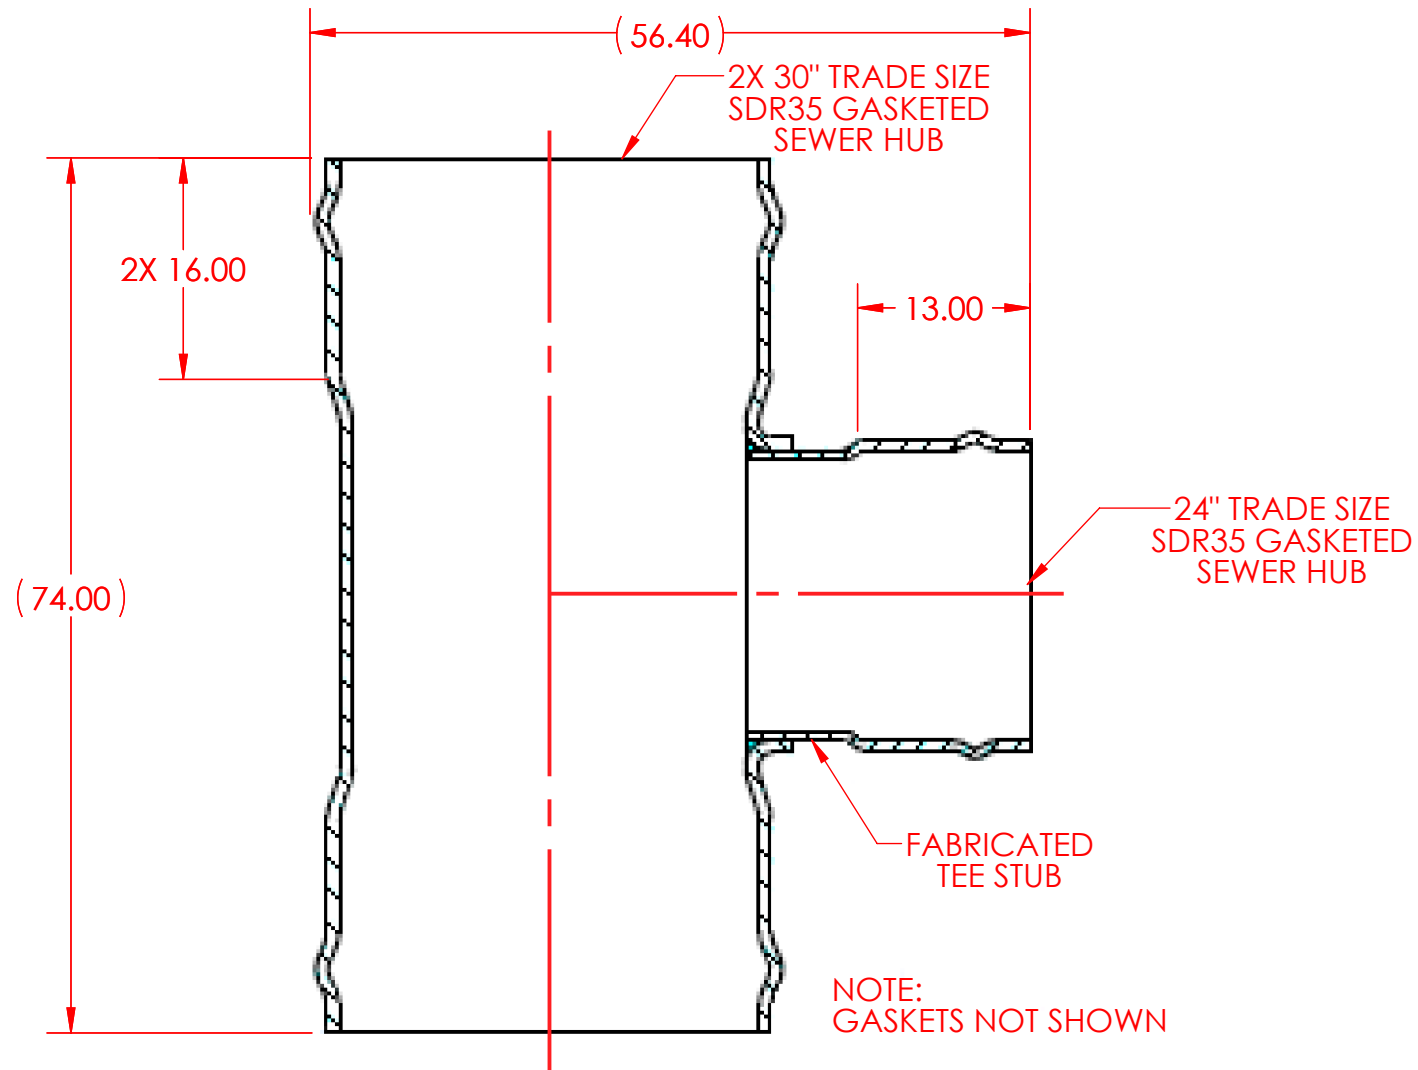

DISCLAIMER - PLEASE READ

--DIMENSIONS AND APPEARANCE ARE APPROXIMATE AND SUBJECT TO CHANGE WITHOUT NOTICE DUE TO DESIGN OR PRODUCTION MODIFICATIONS
--ANGLE TOLERANCE IS +/- 2 DEGREES.
--ALL OTHER DIMENSIONS ARE TO TOLERANCES OF +/- 1"
--ALL FITTINGS ARE SUBJECT TO RBP "STANDARD TERMS AND CONDITIONS"

REF.
07A303024GGG
07Q---GGG-SPEC

NAPCO PIPE & FITTINGS

56400 Mound Road
Shelby Township, MI 48316
U.S.A.
Phone (800) 232-5690 | Fax (586) 781-0888
CSshelby@napcopipe.com | www.napcopipe.com

30" STRAIGHT TEE with 24" BRANCH
PVC SDR35 GASKETED SEWER
30"x 30"x 24" GxGxG

PRINTED COPIES ARE FOR REFERENCE ONLY

DATE: 5/25/2021 DRAWN BY: GEB
DATE: 5/25/2021 CHECKED BY: RSS

L1030-24.L