


SIGNED DRAWINGS MUST ACCOMPANY PURCHASE ORDER OR DIMENSIONS OF FITTINGS WILL NOT BE GUARANTEED

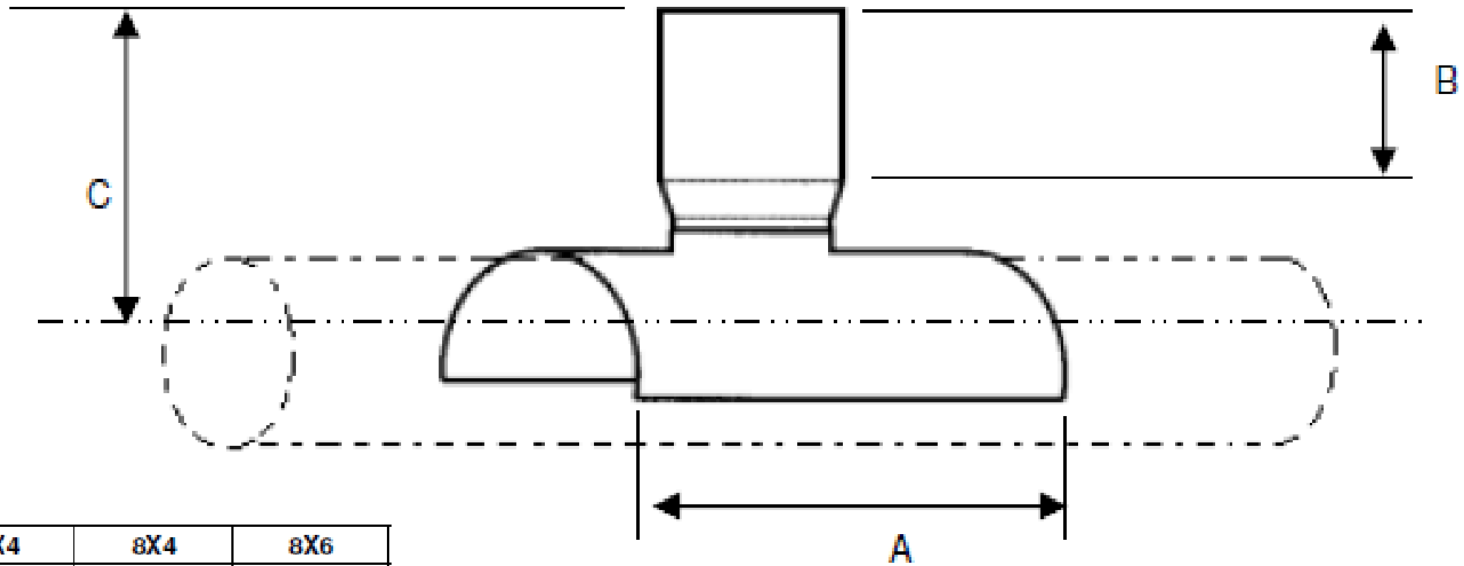

SIZE	6X4	8X4	8X6
A	16.75	16.75	18.75
B	2	2	3
C	7.25	8.25	10.25

**DISCLAIMER - PLEASE READ**

- DUE TO VARIOUS FACTORS AFFECTING PRODUCTION, ALL DIMENSIONS ARE APPROXIMATE
- DIMENSIONS AND APPEARANCE ARE SUBJECT TO CHANGE WITHOUT NOTICE DUE TO DESIGN OR PRODUCTION MONIFICATIONS
- ANGLE TOLERANCE FOR ELBOWS IS +/- 2 DEGREES.
- ALL OTHER DIMENSIONS ARE TO TOLERANCES OF +/- 1"
- ALL FITTINGS ARE SUBJECT TO P.T.I. "STANDARD TERMS AND CONDITIONS"

 **ROYAL** Building Products

56400 Mound Road, Shelby Township, MI 48316  
Phone (586)781-2700 Fax (586)781-0888

**8" SDR26 SADDLE TEE**  
**SOLVENT SEWER SKIRTxSDR26 SOLVENT HUB**  
**8"x6" SW SKIRTxH**

PRINTED COPIES ARE FOR REFERENCE ONLY

DATE: 5/22/2014 DRAWN BY: BCS

DATE: 5/22/2014 CHECKED BY: RBP

M2108-6.S

CUSTOMER